

宗地图

单位: m、m²



宗地编号: 22120504110

土地权利人: 郁南县人民政府

所在图幅号: 2527.00-37564.00

宗地面积: 2371.99 m²

北

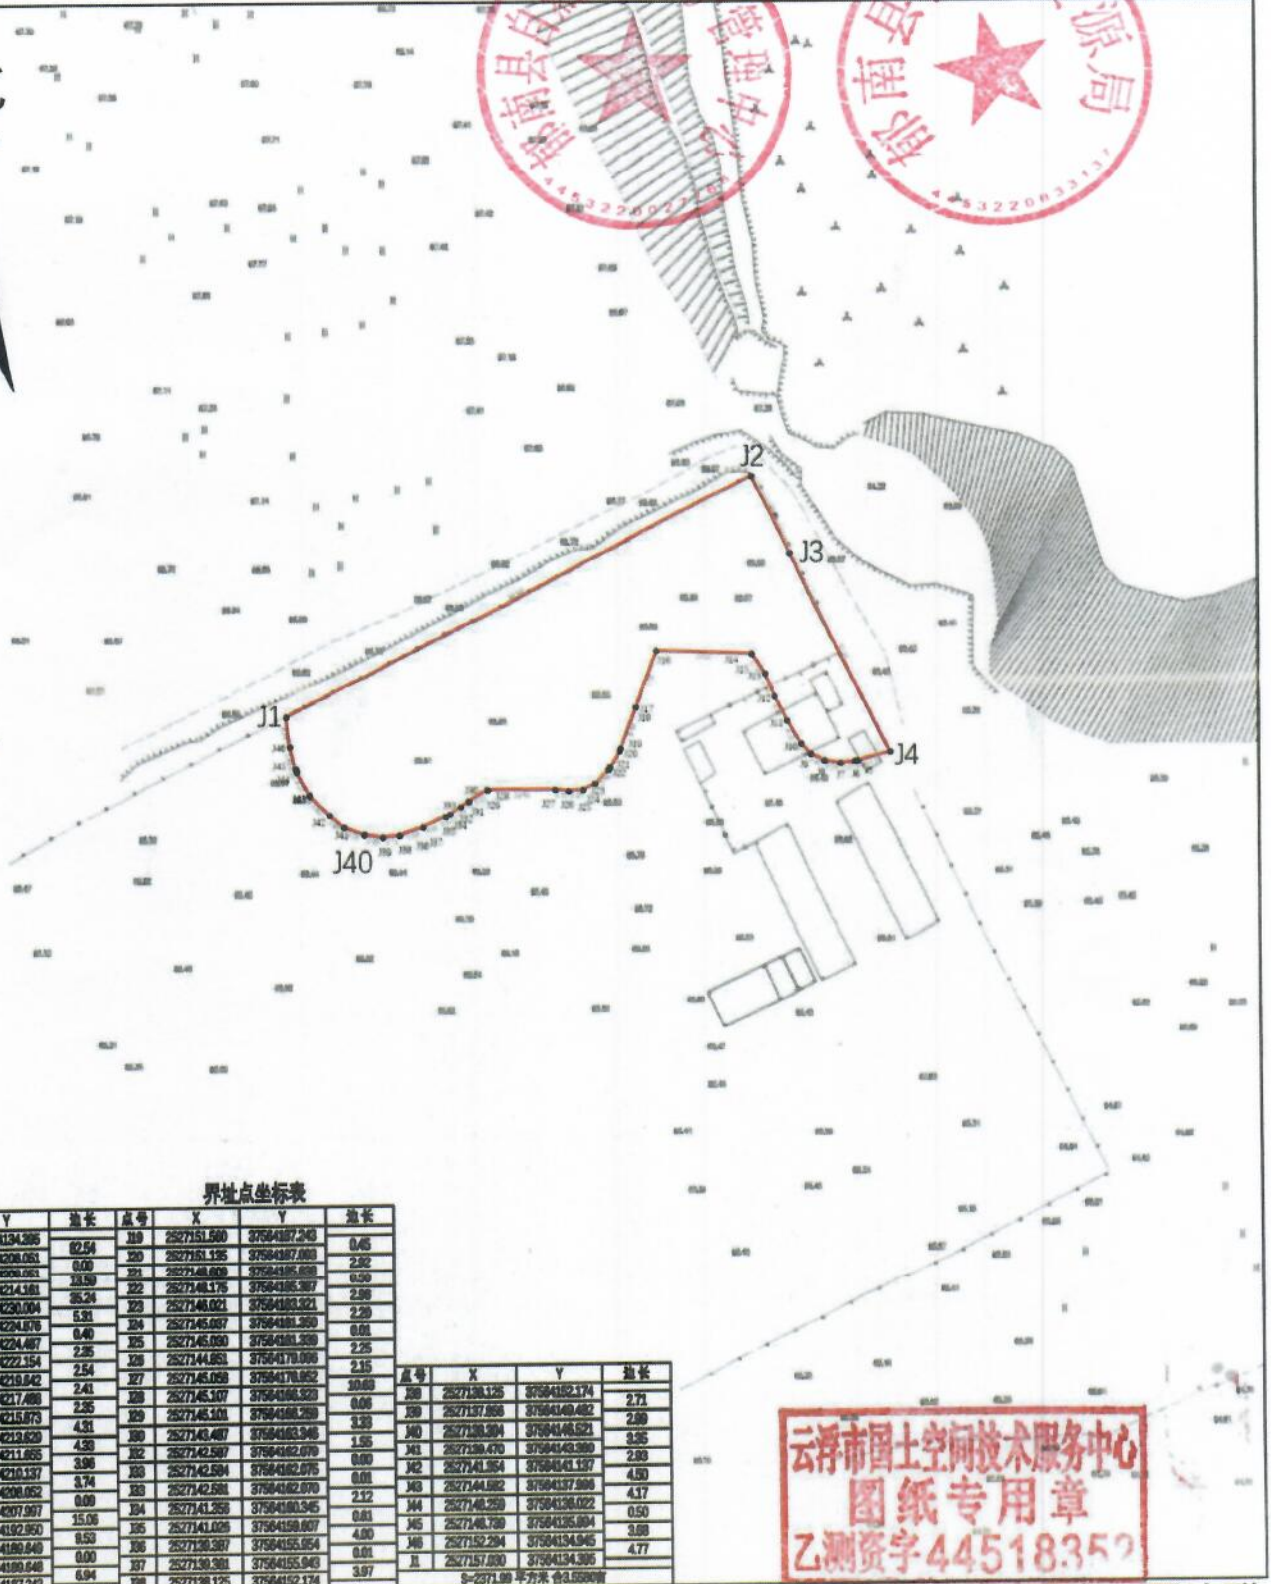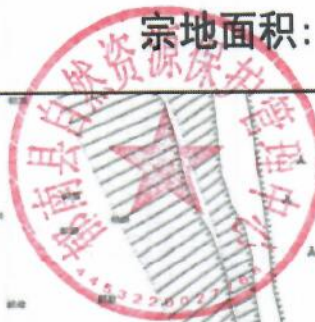

界址点坐标表

点号	X	Y	边长	点号	X	Y	边长
11	2527157.000	37584134.286	02.54	119	2527151.580	37584137.240	0.45
12	2527194.270	37584208.083	0.00	120	2527151.135	37584137.080	2.30
13	2527182.134	37584214.381	18.50	121	2527148.000	37584135.680	0.30
14	2527150.858	37584230.084	36.24	122	2527148.175	37584135.387	2.38
15	2527148.287	37584234.876	5.31	123	2527148.001	37584135.321	2.29
16	2527148.225	37584224.487	0.40	124	2527145.087	37584131.350	0.81
17	2527148.958	37584222.154	2.35	125	2527145.080	37584131.350	2.25
18	2527148.315	37584218.842	2.54	126	2527144.881	37584131.000	2.15
19	2527150.351	37584217.488	2.41	127	2527145.088	37584130.852	10.60
20	2527152.095	37584215.873	2.35	128	2527145.107	37584130.320	0.66
21	2527155.772	37584213.620	4.31	129	2527143.101	37584130.280	3.33
22	2527158.828	37584211.855	4.38	130	2527143.487	37584130.345	1.55
23	2527163.281	37584210.137	3.90	131	2527142.587	37584130.070	0.80
24	2527168.287	37584208.052	3.74	132	2527142.584	37584130.075	0.81
25	2527168.455	37584207.987	0.00	133	2527142.581	37584130.070	2.12
26	2527167.018	37584192.950	15.06	134	2527141.258	37584130.345	0.81
27	2527158.075	37584180.848	9.53	135	2527141.028	37584130.607	4.00
28	2527158.072	37584180.848	0.00	136	2527138.287	37584135.954	0.81
29	2527151.580	37584187.243	6.94	137	2527138.281	37584135.943	3.97
				138	2527138.125	37584132.174	

云浮市国土空间技术服务中心
图纸专用章
乙测资字44518352

制图日期: 2025年9月11日
审核日期: 2025年9月11日

1:1300

制图者: 罗汝聪
审核者: 赖桂新